




WAUSAU

WINDOW AND WALL
SYSTEMS


SUN SHADES & LIGHT SHELVES

Architectural Products


CLEAR STORY™ SUN CONTROL

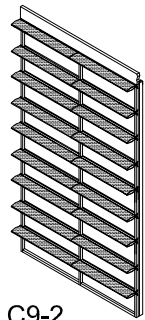


C9-2

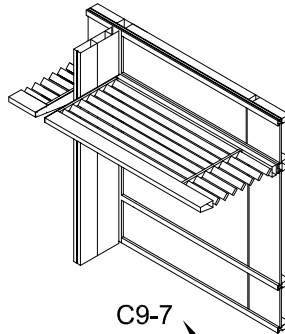


C9-7

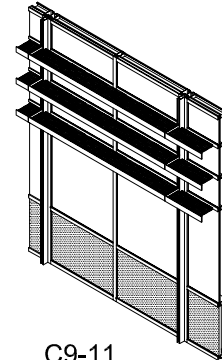

C9-11

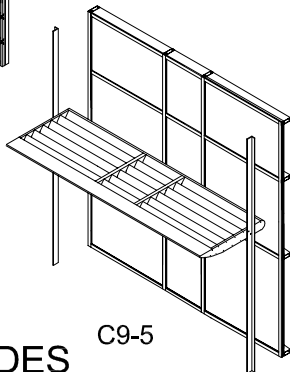

C9-5

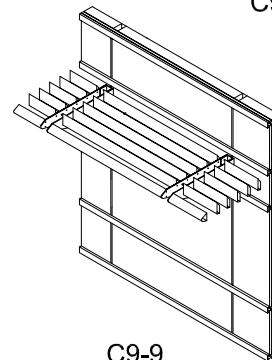

C9-9


SUNSHADES

Catalog Page Number


Section Contents

Page(s)


Sunshades.....	C9-2 thru C9-16
Interior Light Shelves.....	C9-17 thru C9-19

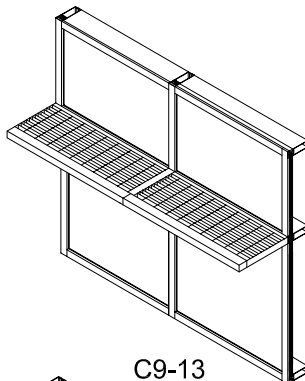

C9-13

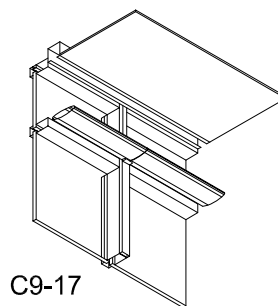


C9-17

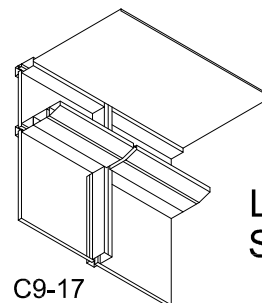


C9-17


**LIGHT
SHELVES**

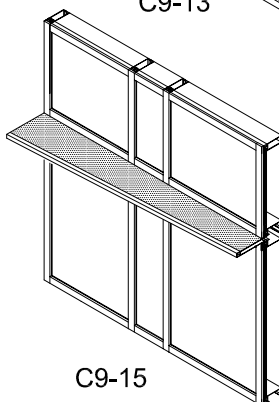

C9-15

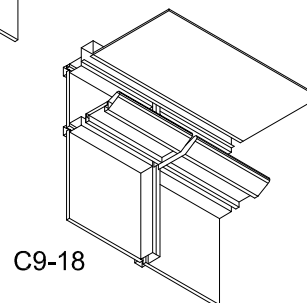

C9-18

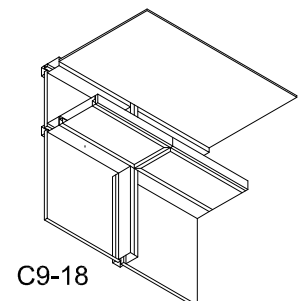

C9-18

SUN CONTROL



WAUSAU


WINDOW AND WALL
SYSTEMS

SUN SHADES

Architectural Products

CLEAR STORY™ SUN CONTROL


Non-stocked items shown – Minimum order quantity may apply

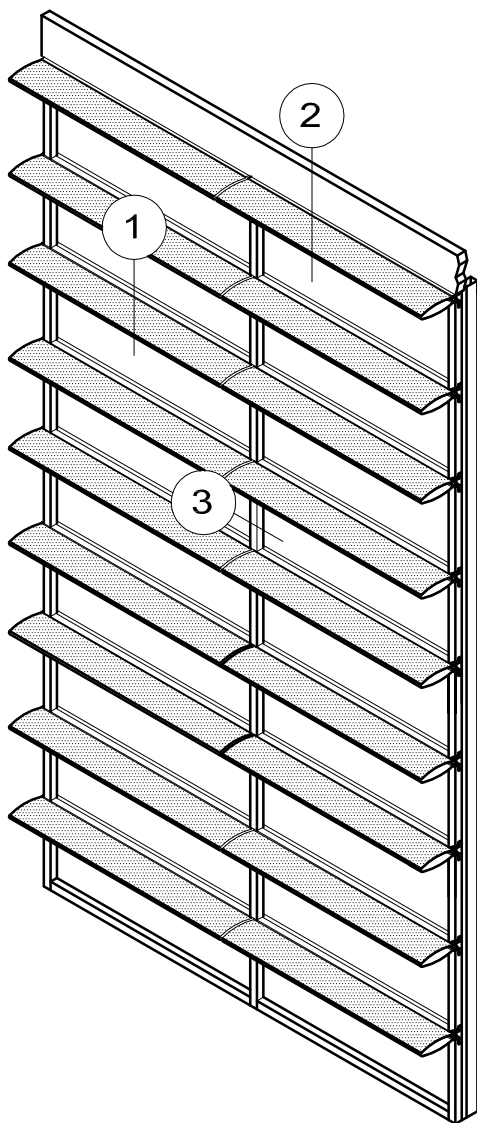

Extruded Sunshades

1 Horizontal
(Half Size)

1 3/4"
(44.5 mm)

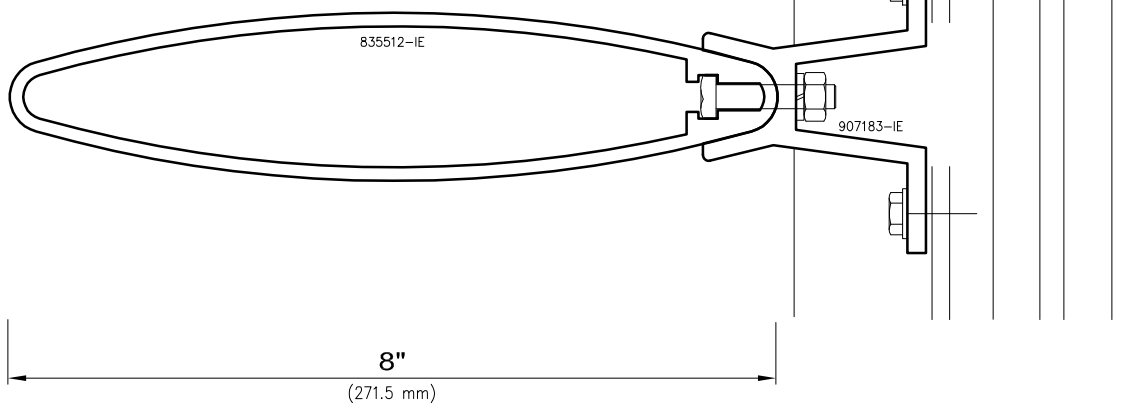

⚠ - OBSOLETE TOOLING STATUS

SCALE: 6" = 1'-0"

C9-2

© 2015 Apogee Wausau Group, Inc.



WAUSAU


WINDOW AND WALL
SYSTEMS

SUN SHADES

Architectural Products

CLEAR STORY™ SUN CONTROL

Non-stocked items shown – Minimum order quantity may apply

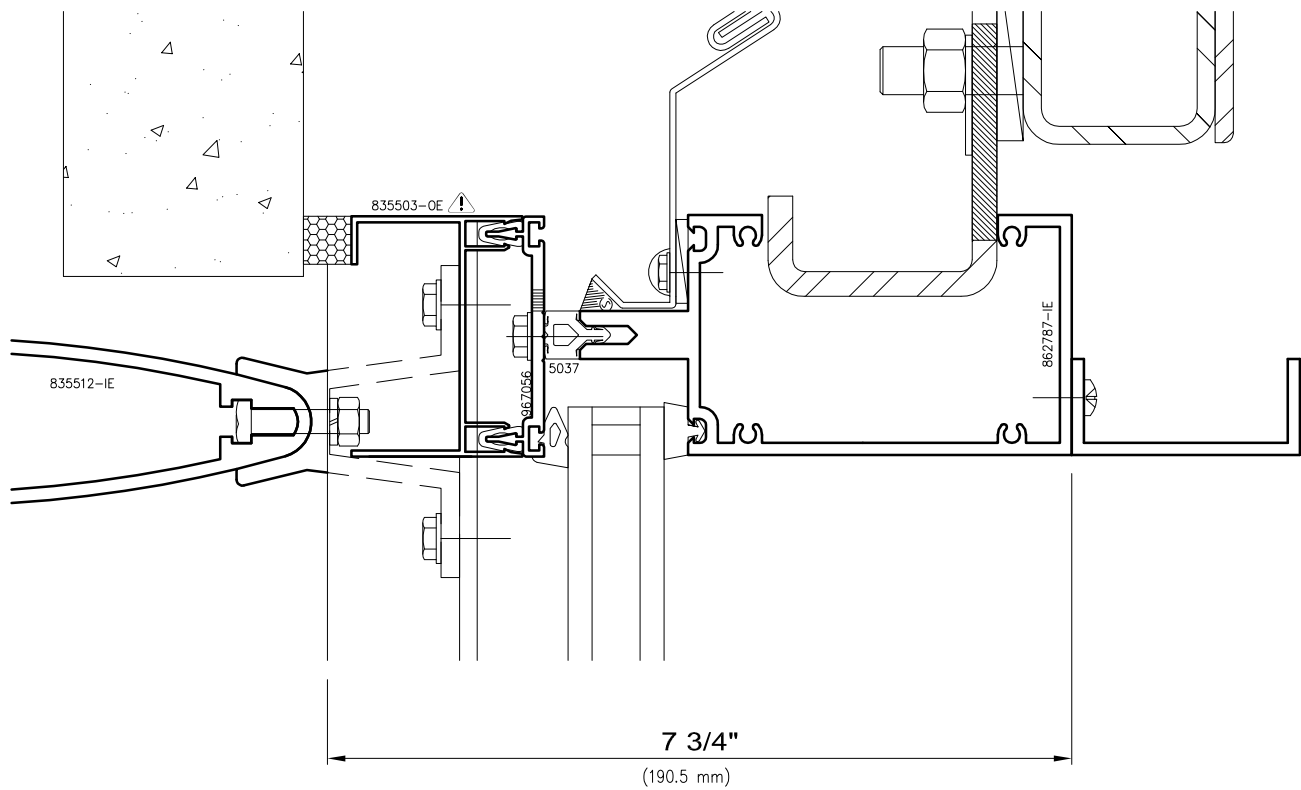

2 Head

⚠ - OBSOLETE TOOLING STATUS

SCALE: 6" = 1'-0"

C9-3

© 2015 Apogee Wausau Group, Inc.



WAUSAU


WINDOW AND WALL
SYSTEMS

SUN SHADES

Architectural Products

CLEAR STORY™ SUN CONTROL

Non-stocked items shown – Minimum order quantity may apply

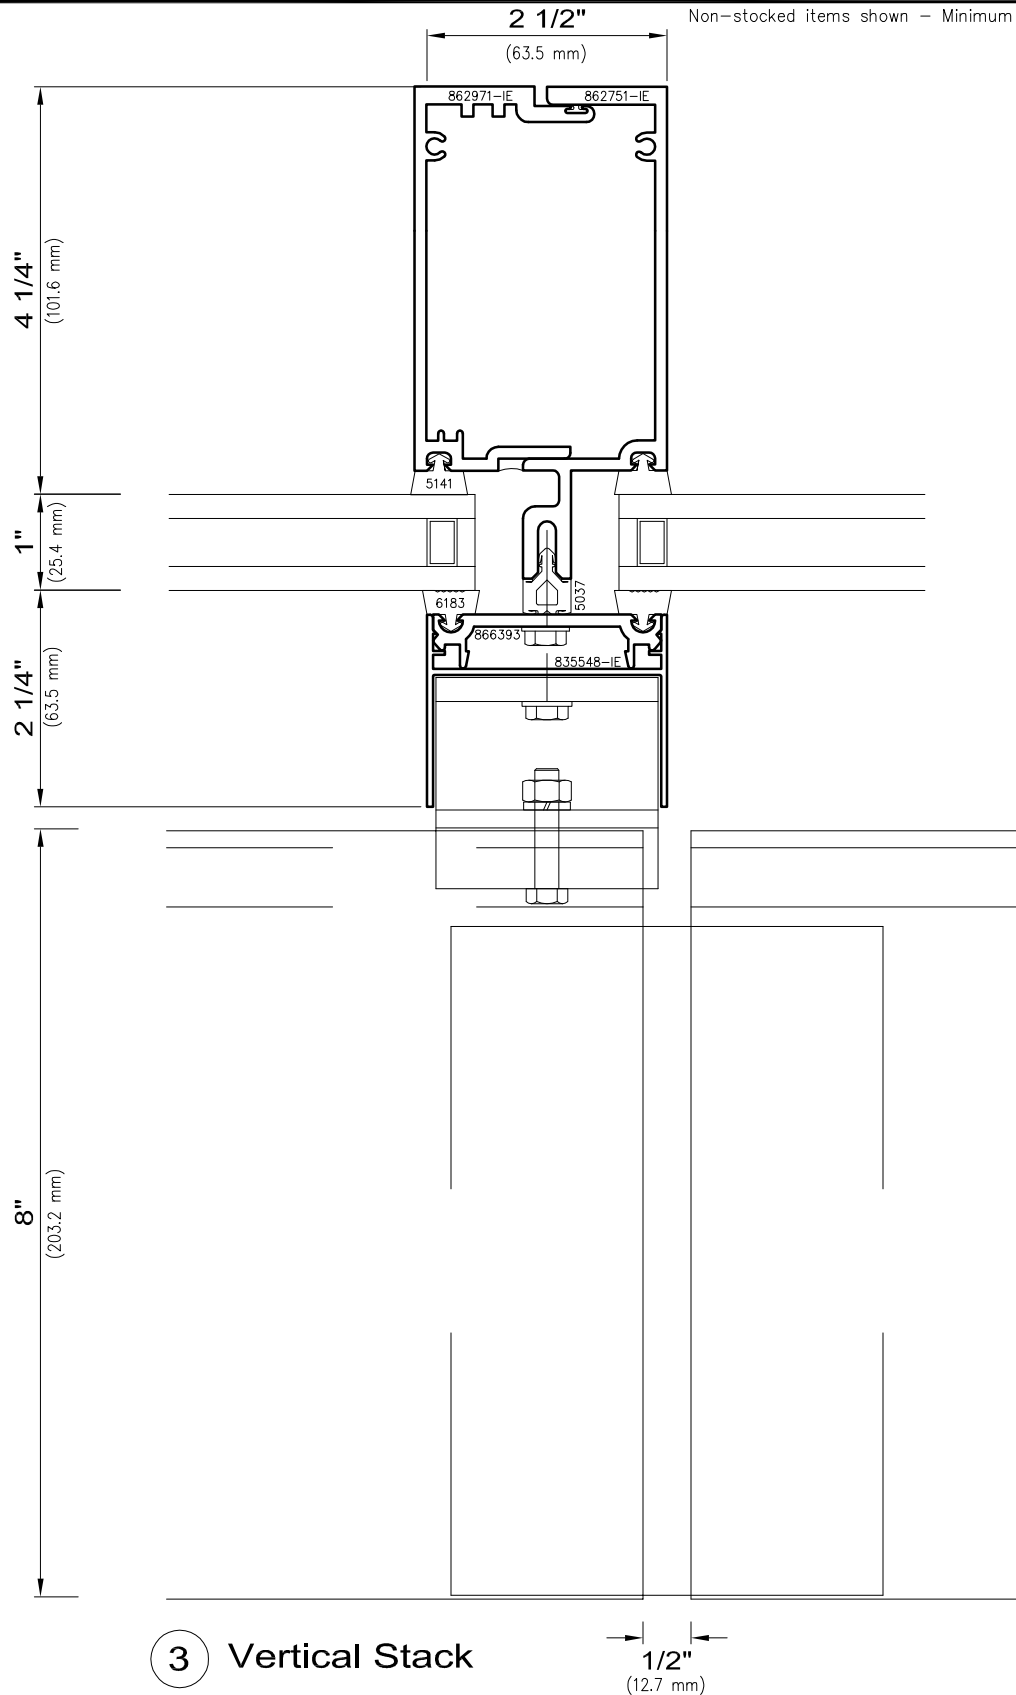



WAUSAU

WINDOW AND WALL
SYSTEMS


SUN SHADES

Architectural Products


CLEAR STORY™ SUN CONTROL

Non-stocked items shown – Minimum order quantity may apply

Custom Extruded Louvered Aluminum Sunshade

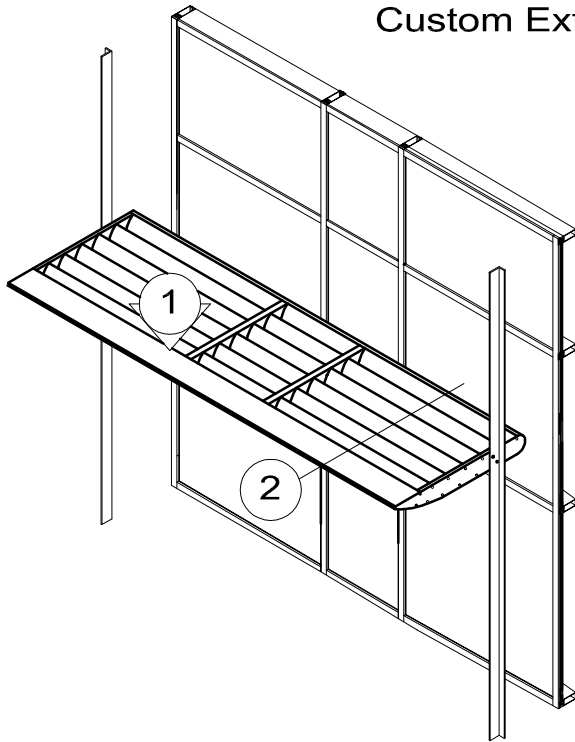


1 Plan View
(Not To Scale)

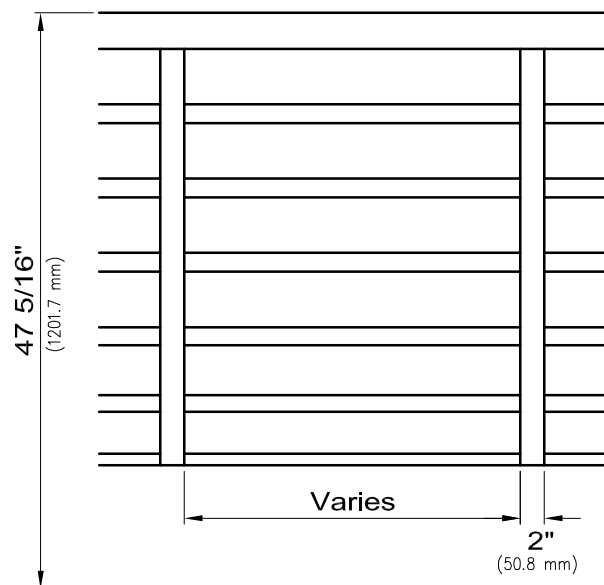

2 Section Detail
(Quarter Size)

144" Assembled Dimension
(3657.6 mm)

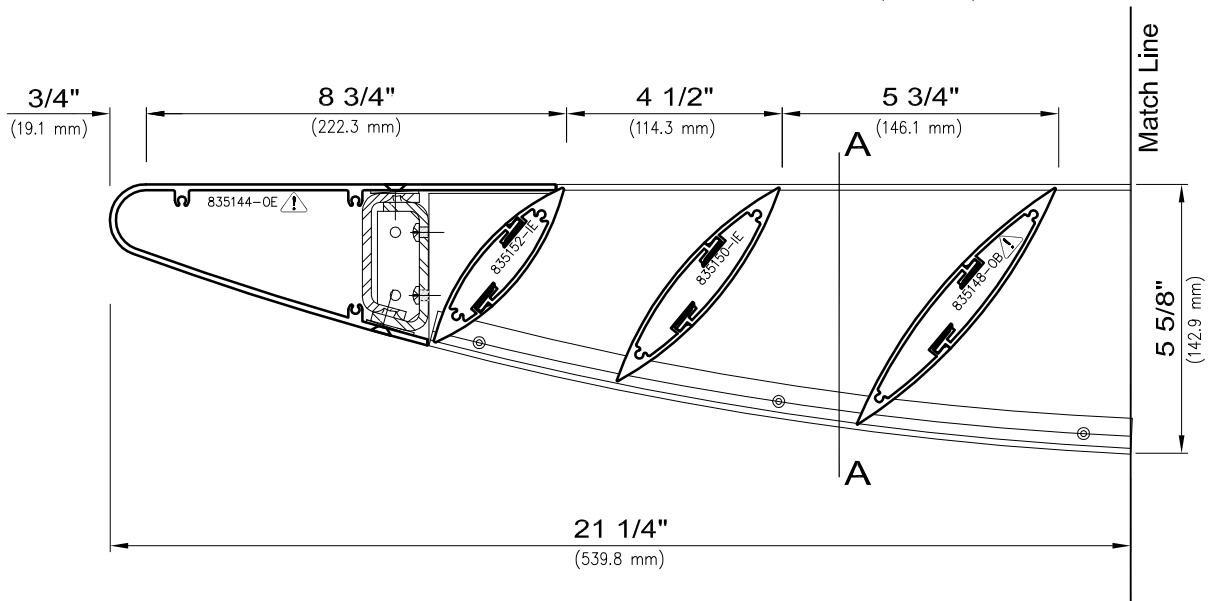

⚠ - OBSOLETE TOOLING STATUS

SCALE: AS NOTED

C9-5

© 2015 Apogee Wausau Group, Inc.



WAUSAU

WINDOW AND WALL
SYSTEMS

SUN SHADES


Architectural Products

CLEAR STORY™ SUN CONTROL

Non-stocked items shown – Minimum order quantity may apply


Section "A-A"

(Half Size)

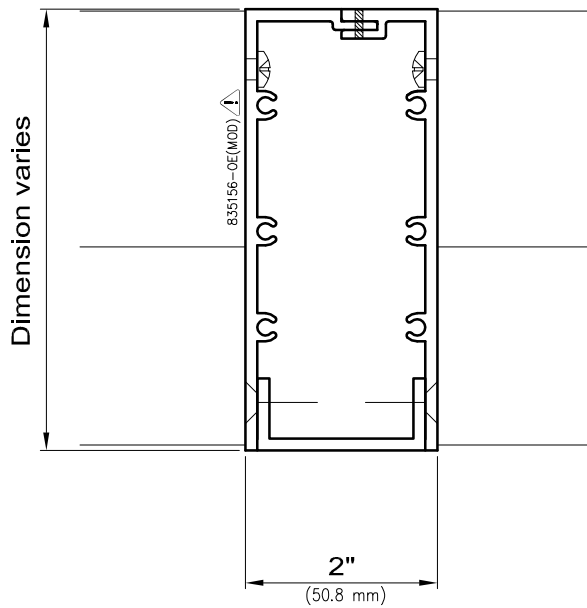


Section "B-B"

(Half Size)

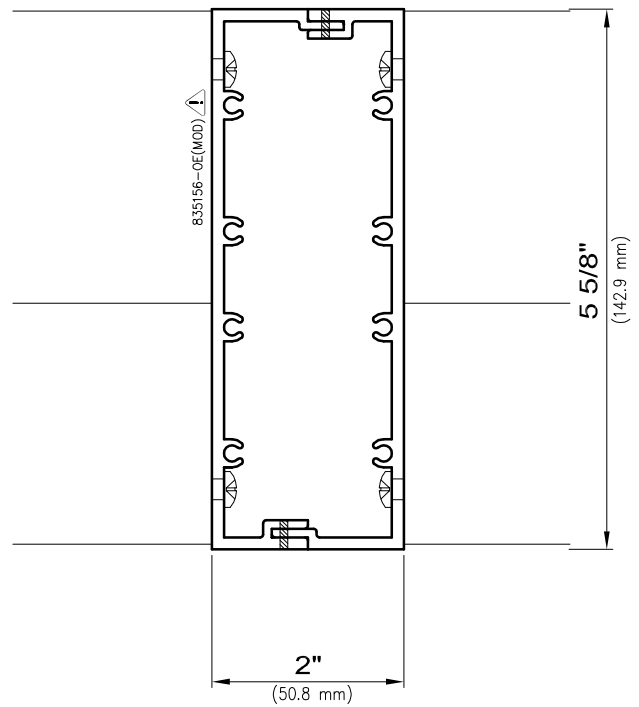

2 Section Detail (Continued)

(Quarter Size)

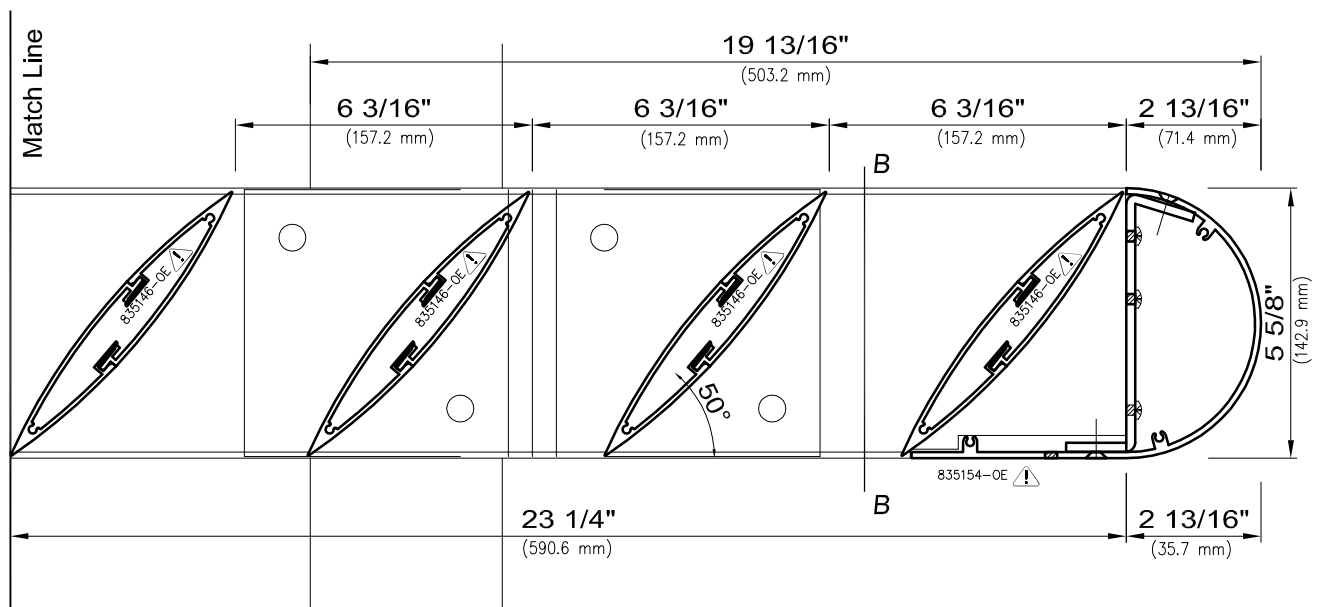

⚠ - OBSOLETE TOOLING STATUS

SCALE: AS NOTED

C9-6

© 2015 Apogee Wausau Group, Inc.



WAUSAU

WINDOW AND WALL
SYSTEMS



SUN SHADES

Architectural Products


CLEAR STORY™ SUN CONTROL

Non-stocked items shown – Minimum order quantity may apply

Tubular Aluminum Sunshades

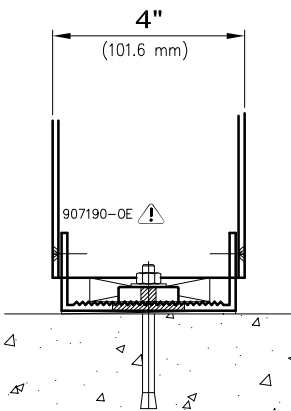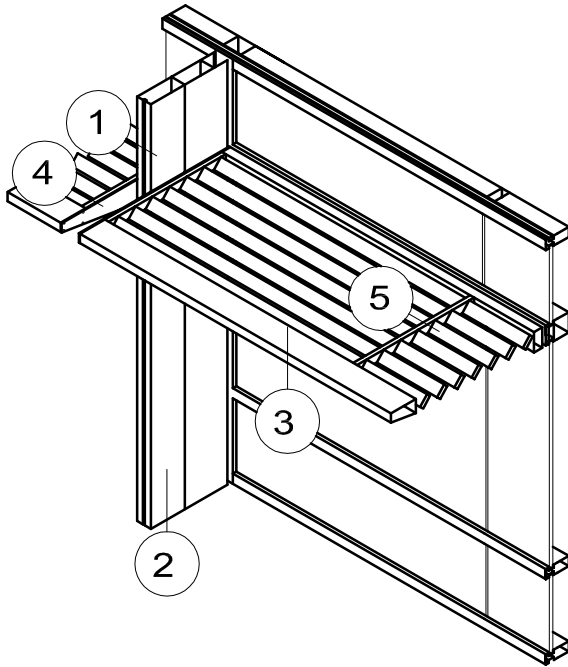

2 Sill Anchor
(Quarter Size)

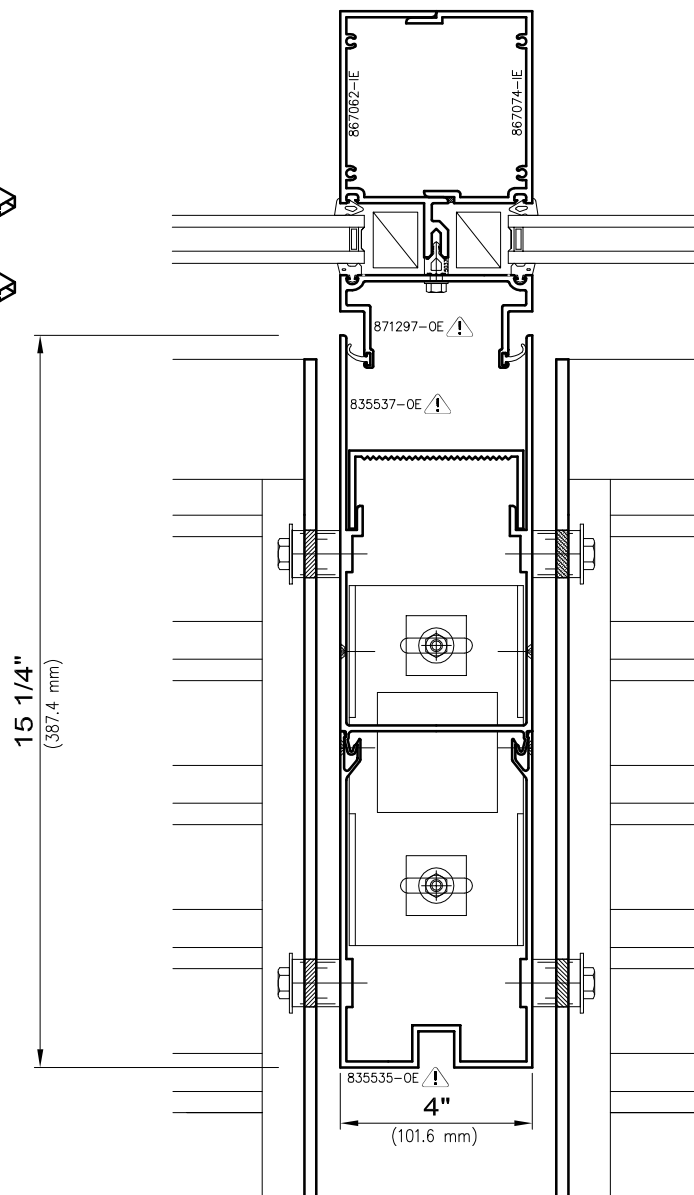

1 Plan Detail
(Quarter Size)

! - OBSOLETE TOOLING STATUS

SCALE: 3" = 1'0"

C9-7

© 2015 Apogee Wausau Group, Inc.



WAUSAU


WINDOW AND WALL
SYSTEMS

SUN SHADES



Architectural Products

CLEAR STORY™ SUN CONTROL


Non-stocked items shown – Minimum order quantity may apply

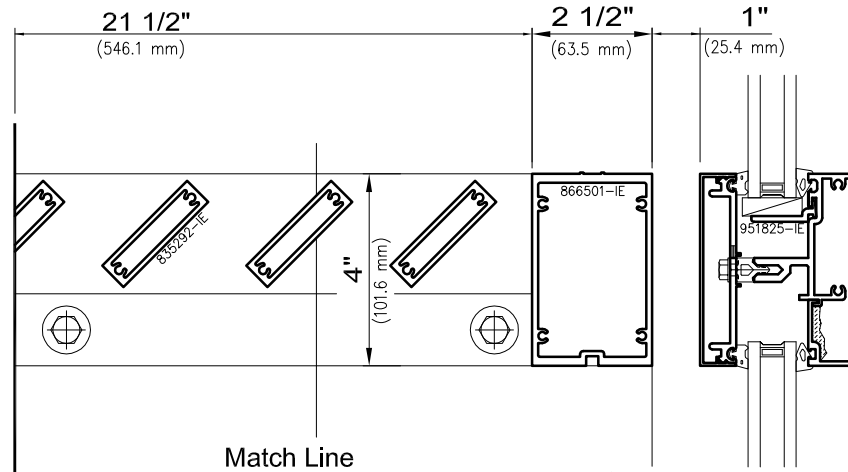

3 Section Detail

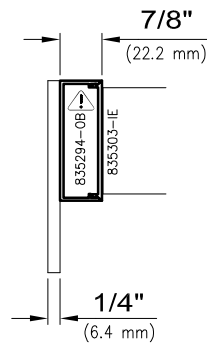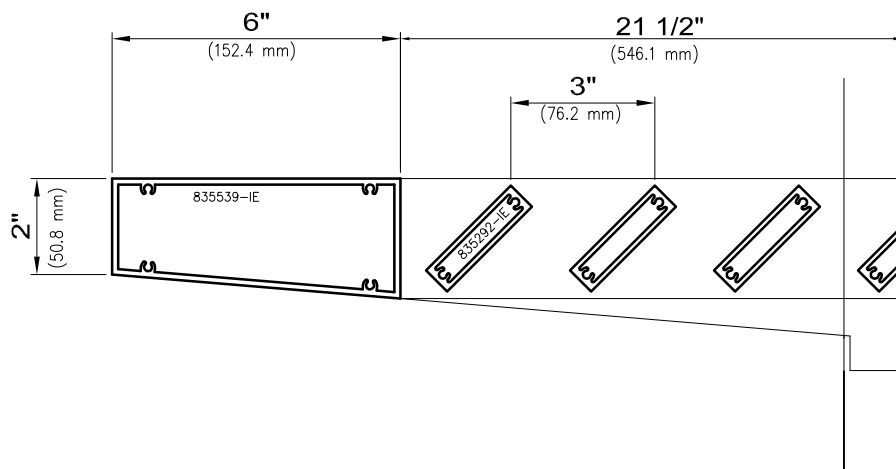

4 End Brackets

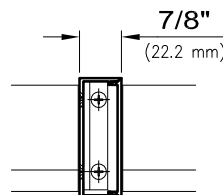

5 Intermediate Support

⚠ - OBSOLETE TOOLING STATUS

SCALE: 3" = 1'0"

C9-8

© 2015 Apogee Wausau Group, Inc.



WAUSAU

WINDOW AND WALL
SYSTEMS



SUN SHADES

Architectural Products


CLEAR STORY™ SUN CONTROL

Non-stocked items shown – Minimum order quantity may apply

Engineered Trapezoidal Aluminum Sunshades

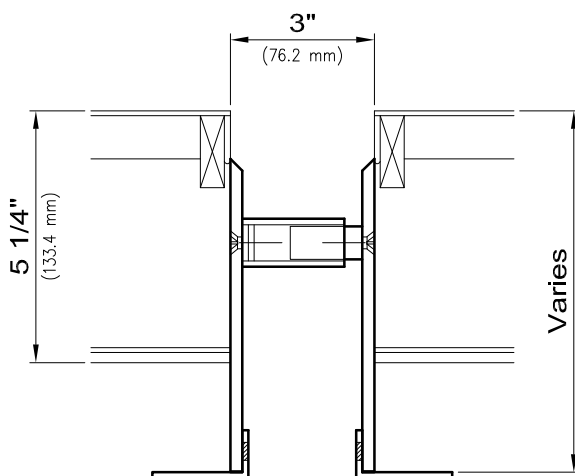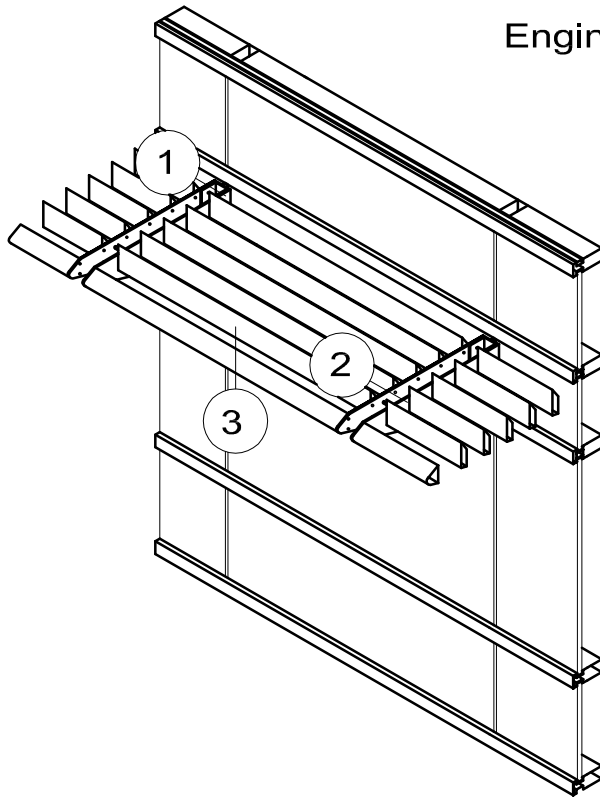

2 Alignment
(Quarter Size)

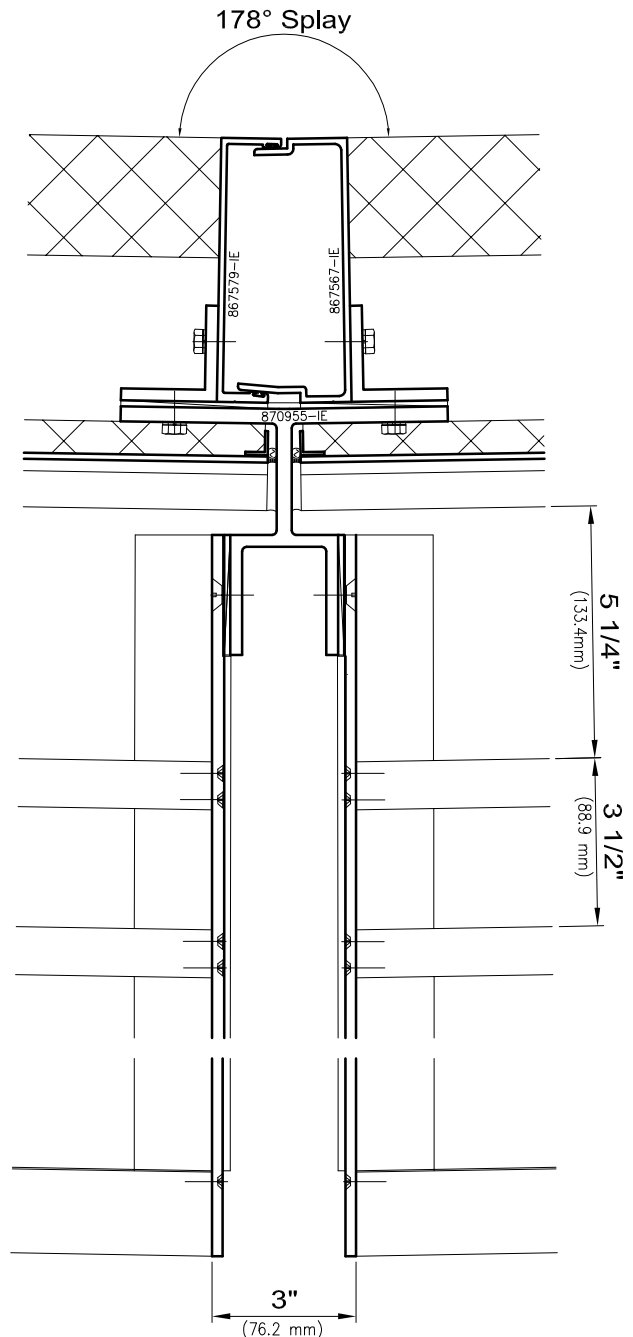

1 Plan Detail
(Quarter Size)



WAUSAU


WINDOW AND WALL
SYSTEMS

SUN SHADES

Architectural Products

CLEAR STORY™ SUN CONTROL

Non-stocked items shown – Minimum order quantity may apply

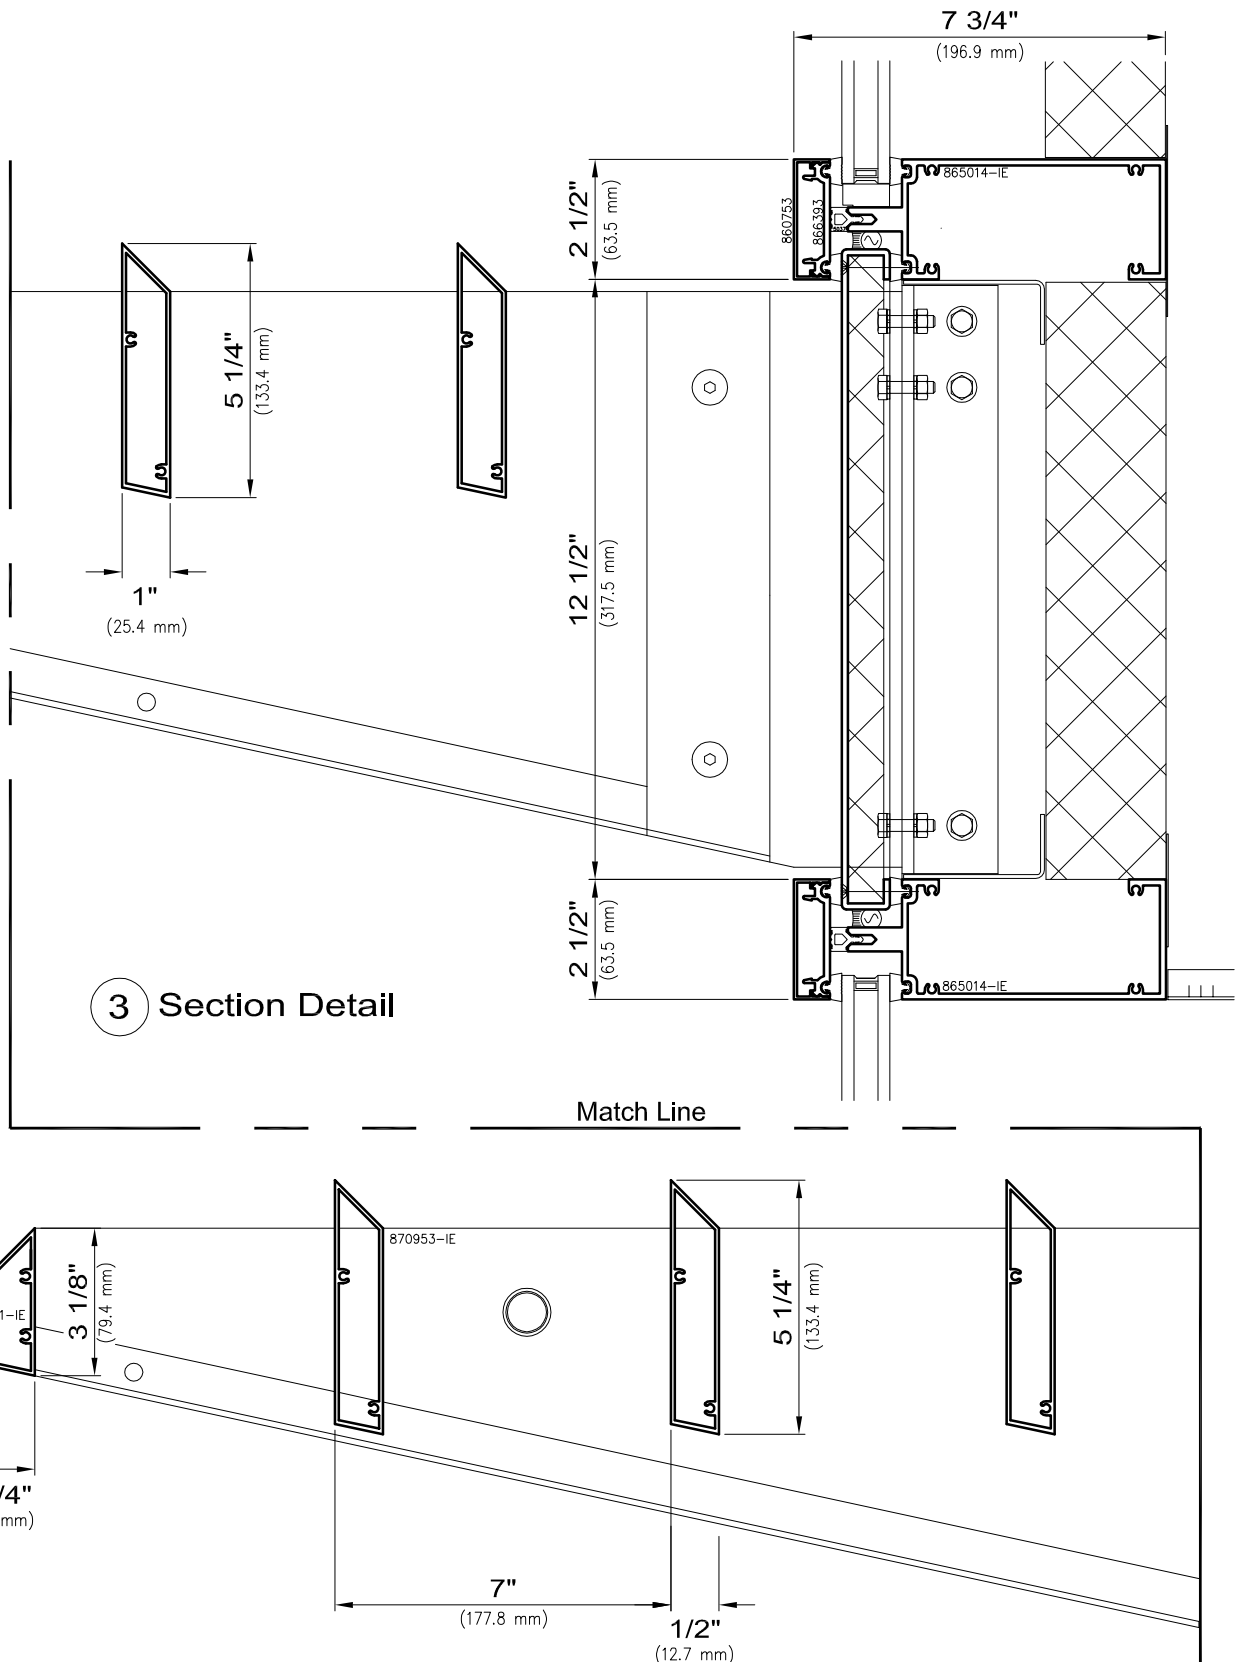

SCALE: 3" = 1'0"

C9-10

© 2015 Apogee Wausau Group, Inc.



WAUSAU

WINDOW AND WALL
SYSTEMS



SUN SHADES

Architectural Products


CLEAR STORY™ SUN CONTROL

Non-stocked items shown – Minimum order quantity may apply

Engineered Aluminum Sunshade Grating Support

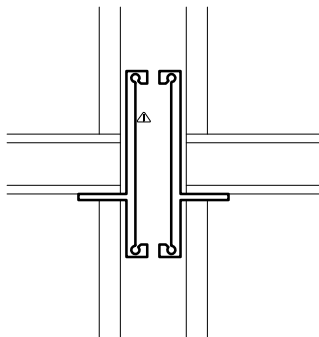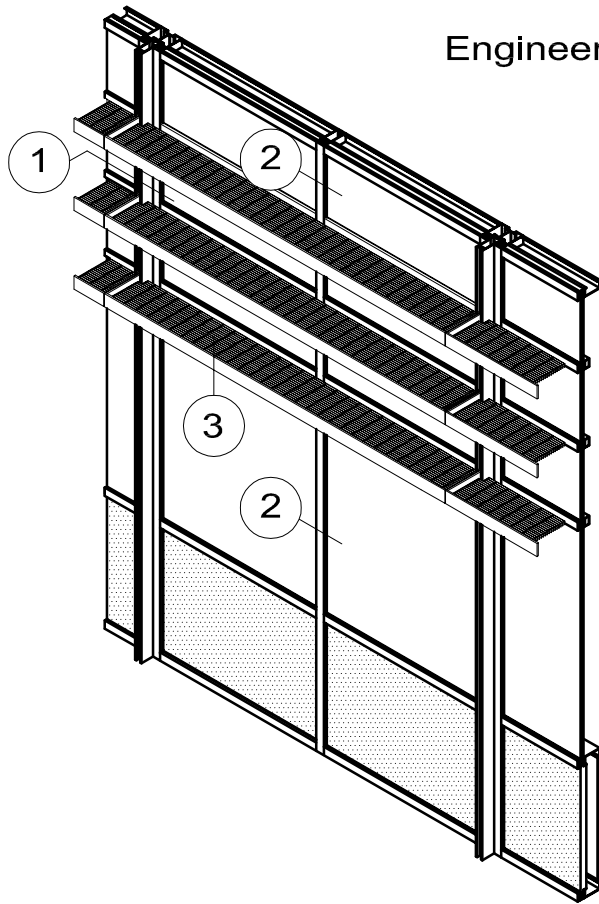

Section A-A

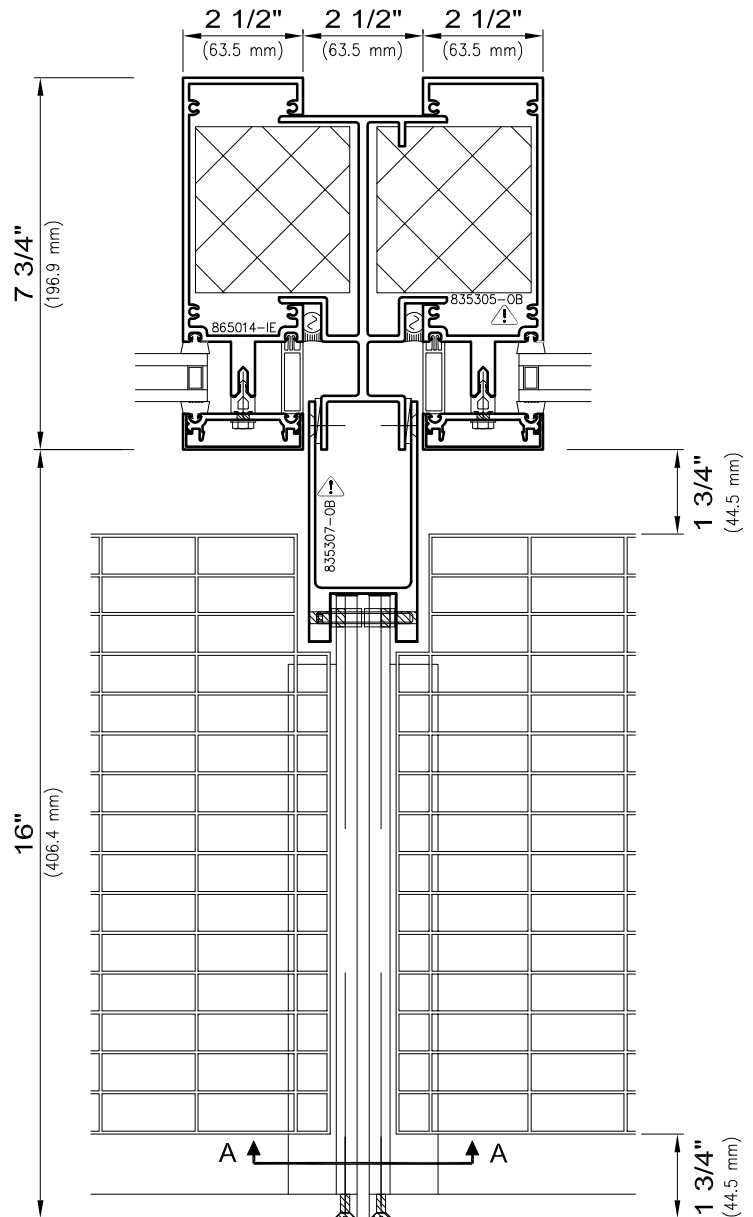

1 Plan Detail
(Quarter Size)

⚠ - OBSOLETE TOOLING STATUS

SCALE: 3" = 1'0"

C9-11

© 2015 Apogee Wausau Group, Inc.



WAUSAU


WINDOW AND WALL
SYSTEMS

SUN SHADES

Architectural Products

CLEAR STORY™ SUN CONTROL

Non-stocked items shown – Minimum order quantity may apply

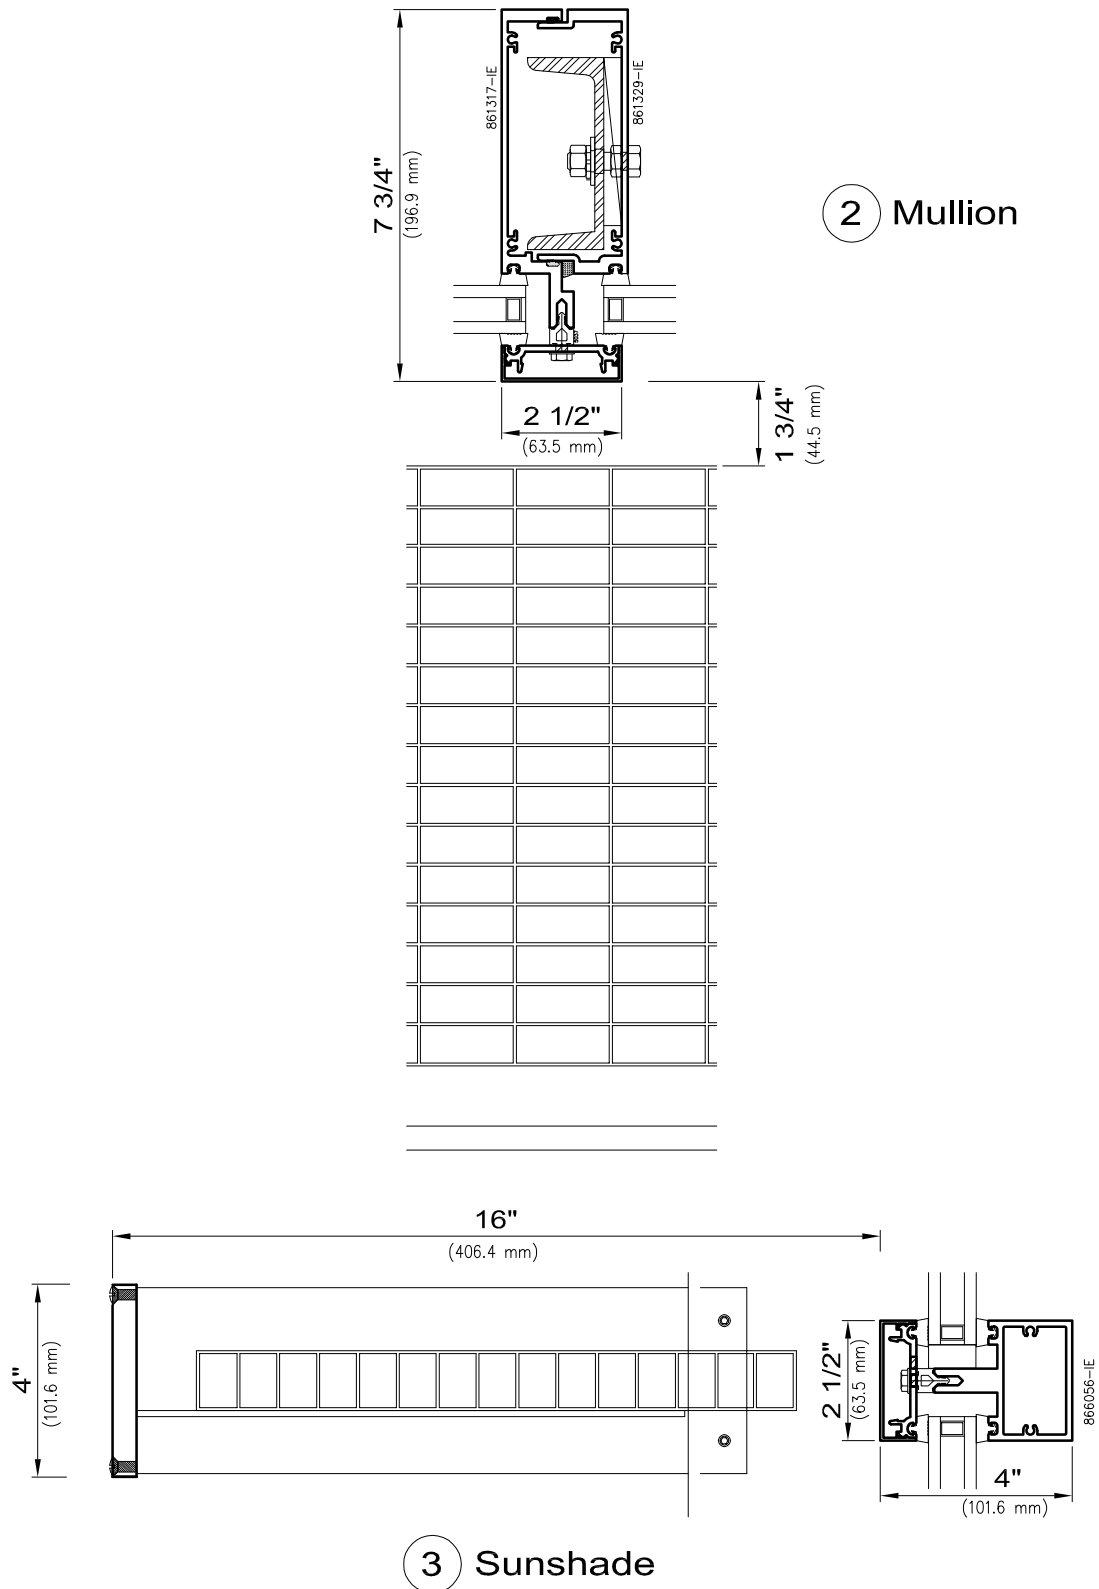

⚠ - OBSOLETE TOOLING STATUS

SCALE: 3" = 1'0"

C9-12

© 2015 Apogee Wausau Group, Inc.



WAUSAU

WINDOW AND WALL
SYSTEMS


SUN SHADES

Architectural Products

CLEAR STORY™ SUN CONTROL


Non-stocked items shown – Minimum order quantity may apply

Custom Aluminum Lattice Sunshades

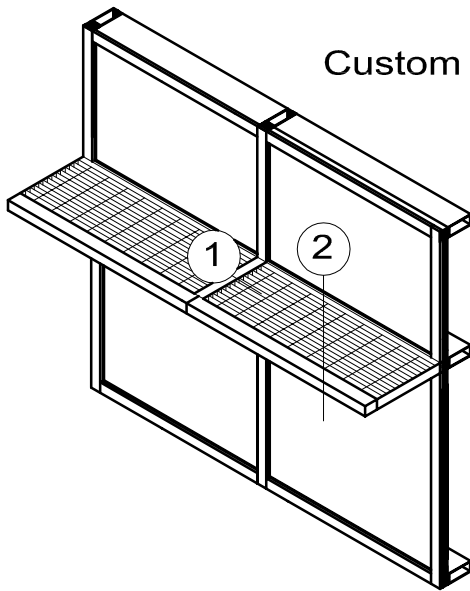

1 Plan Detail
(Quarter Size)

12 5/16" Grid Depth
(312.7 mm)

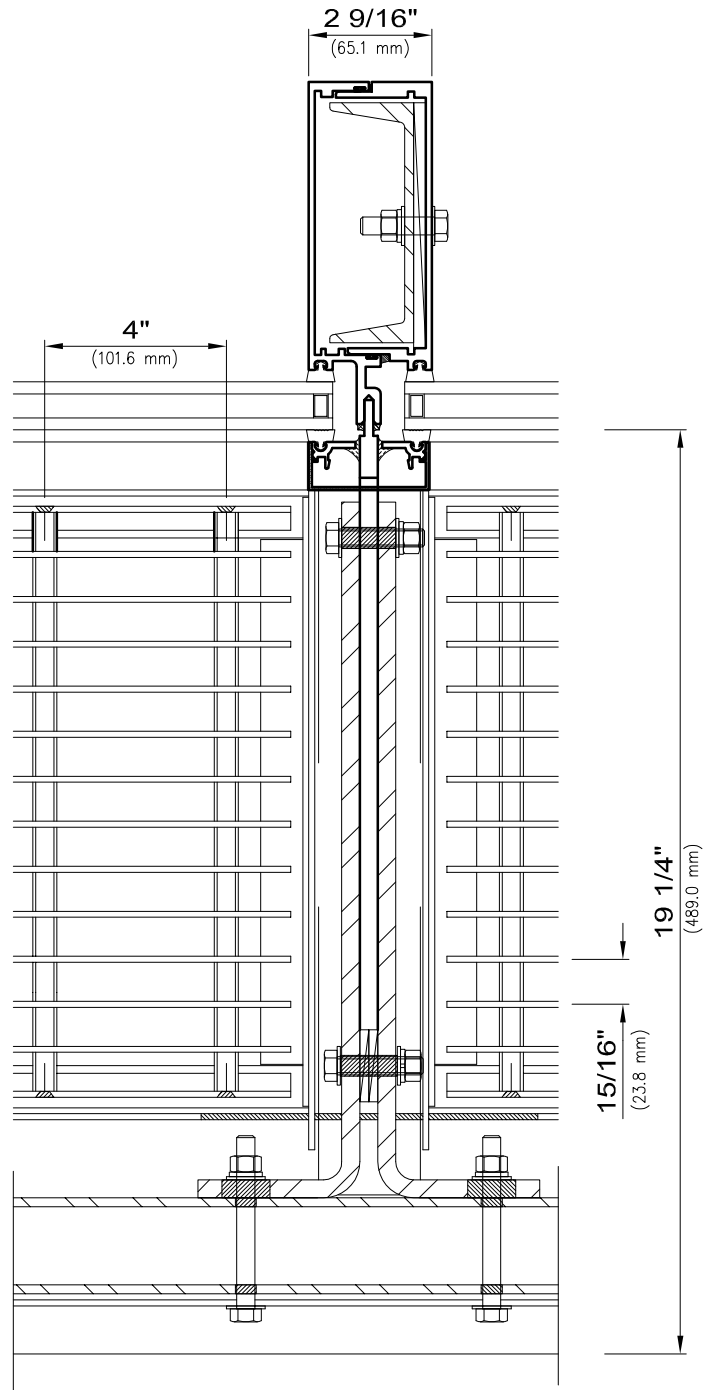



WAUSAU

WINDOW AND WALL
SYSTEMS


SUN SHADES

Architectural Products

CLEAR STORY™ SUN CONTROL

Non-stocked items shown – Minimum order quantity may ap

② Sunshade Section

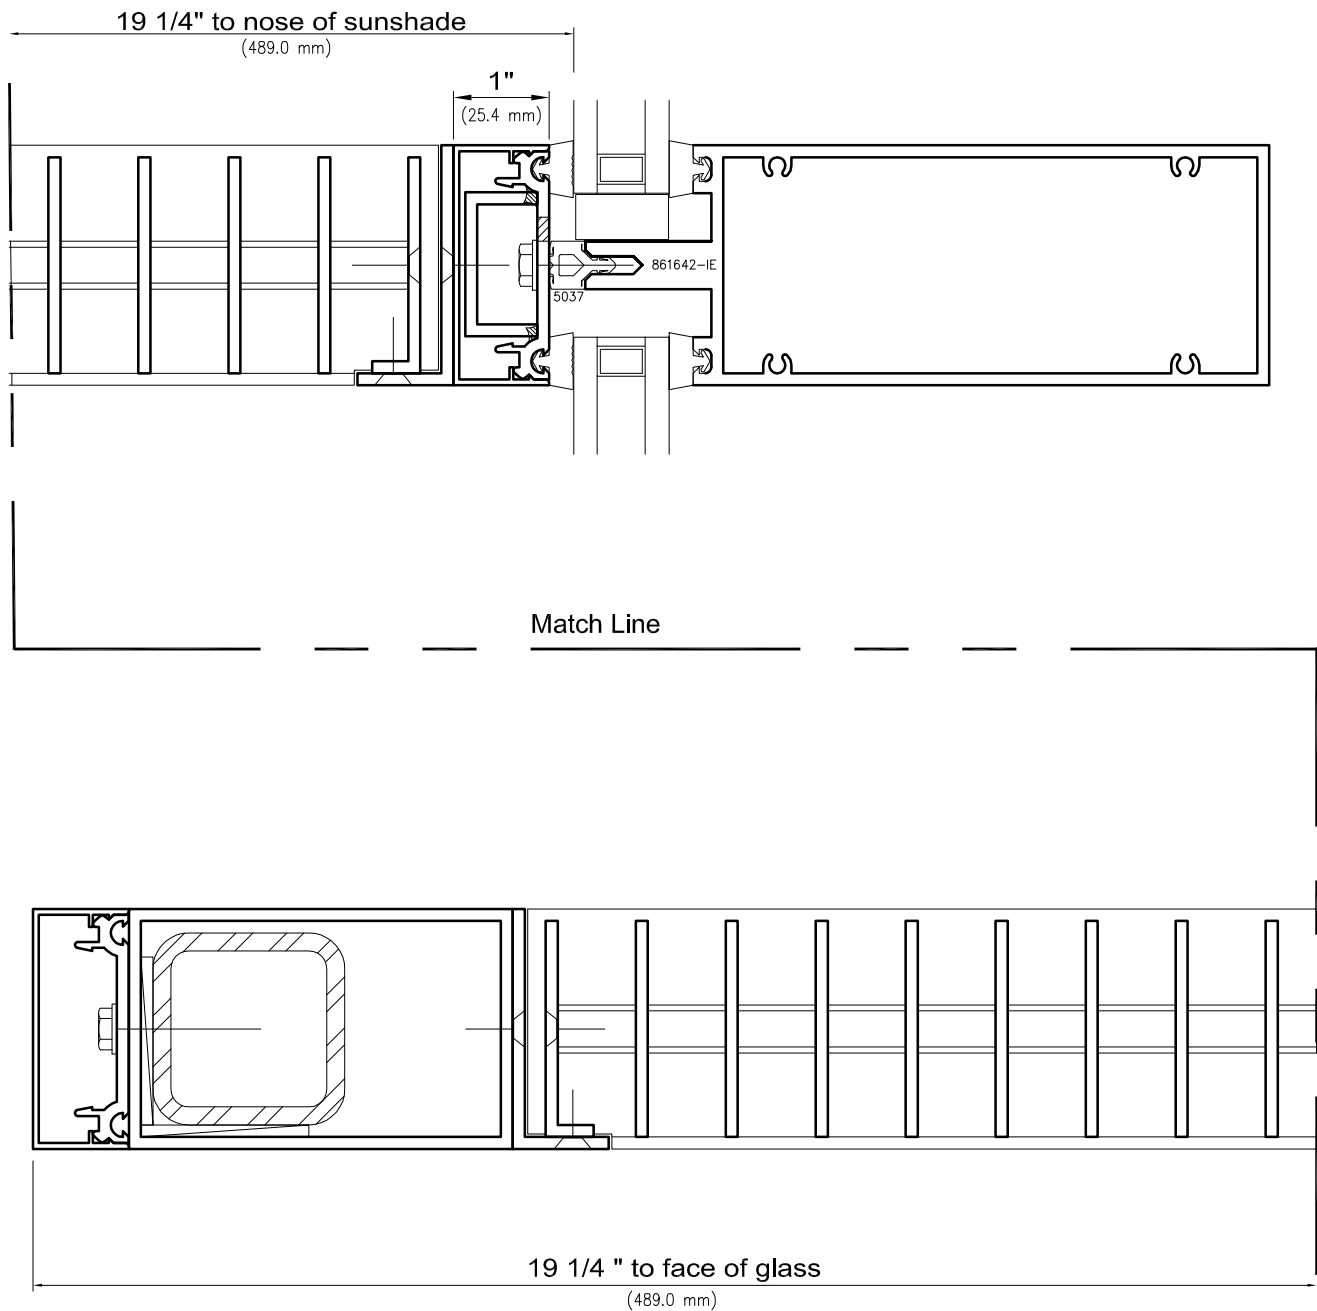



WAUSAU


WINDOW AND WALL
SYSTEMS

SUN SHADES

Architectural Products

CLEAR STORY™ SUN CONTROL


Non-stocked items shown – Minimum order quantity may apply

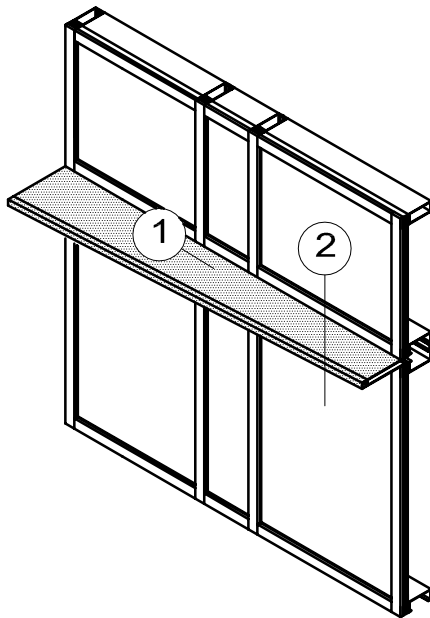

Variable Depth
Glazed-In Sunshade

1 Plan Detail
(Quarter Size)

Varies (7 1/2" to 21")
(190.5 mm – 533.4 mm)

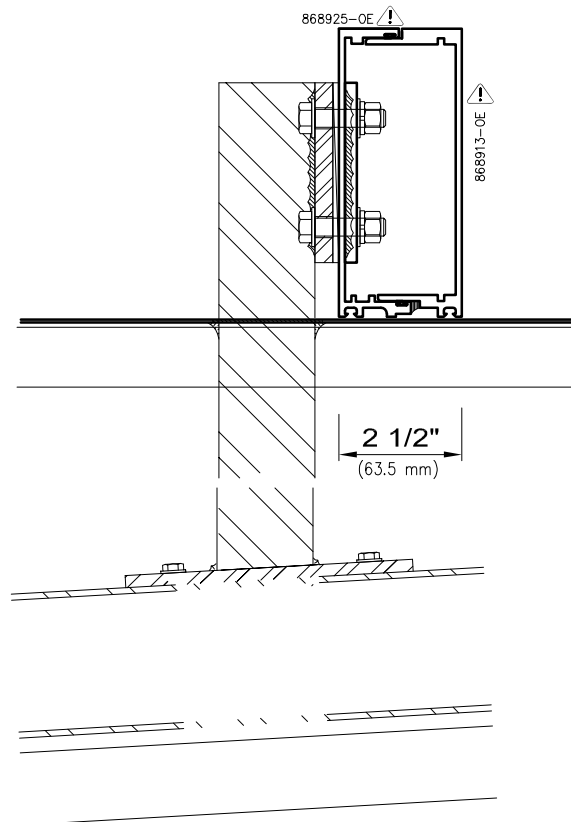

⚠ – OBSOLETE TOOLING STATUS

SCALE: 3" = 1'0"

C9-15

© 2015 Apogee Wausau Group, Inc.



WAUSAU


WINDOW AND WALL
SYSTEMS

SUN SHADES

Architectural Products

CLEAR STORY™ SUN CONTROL

Non-stocked items shown – Minimum order quantity may apply

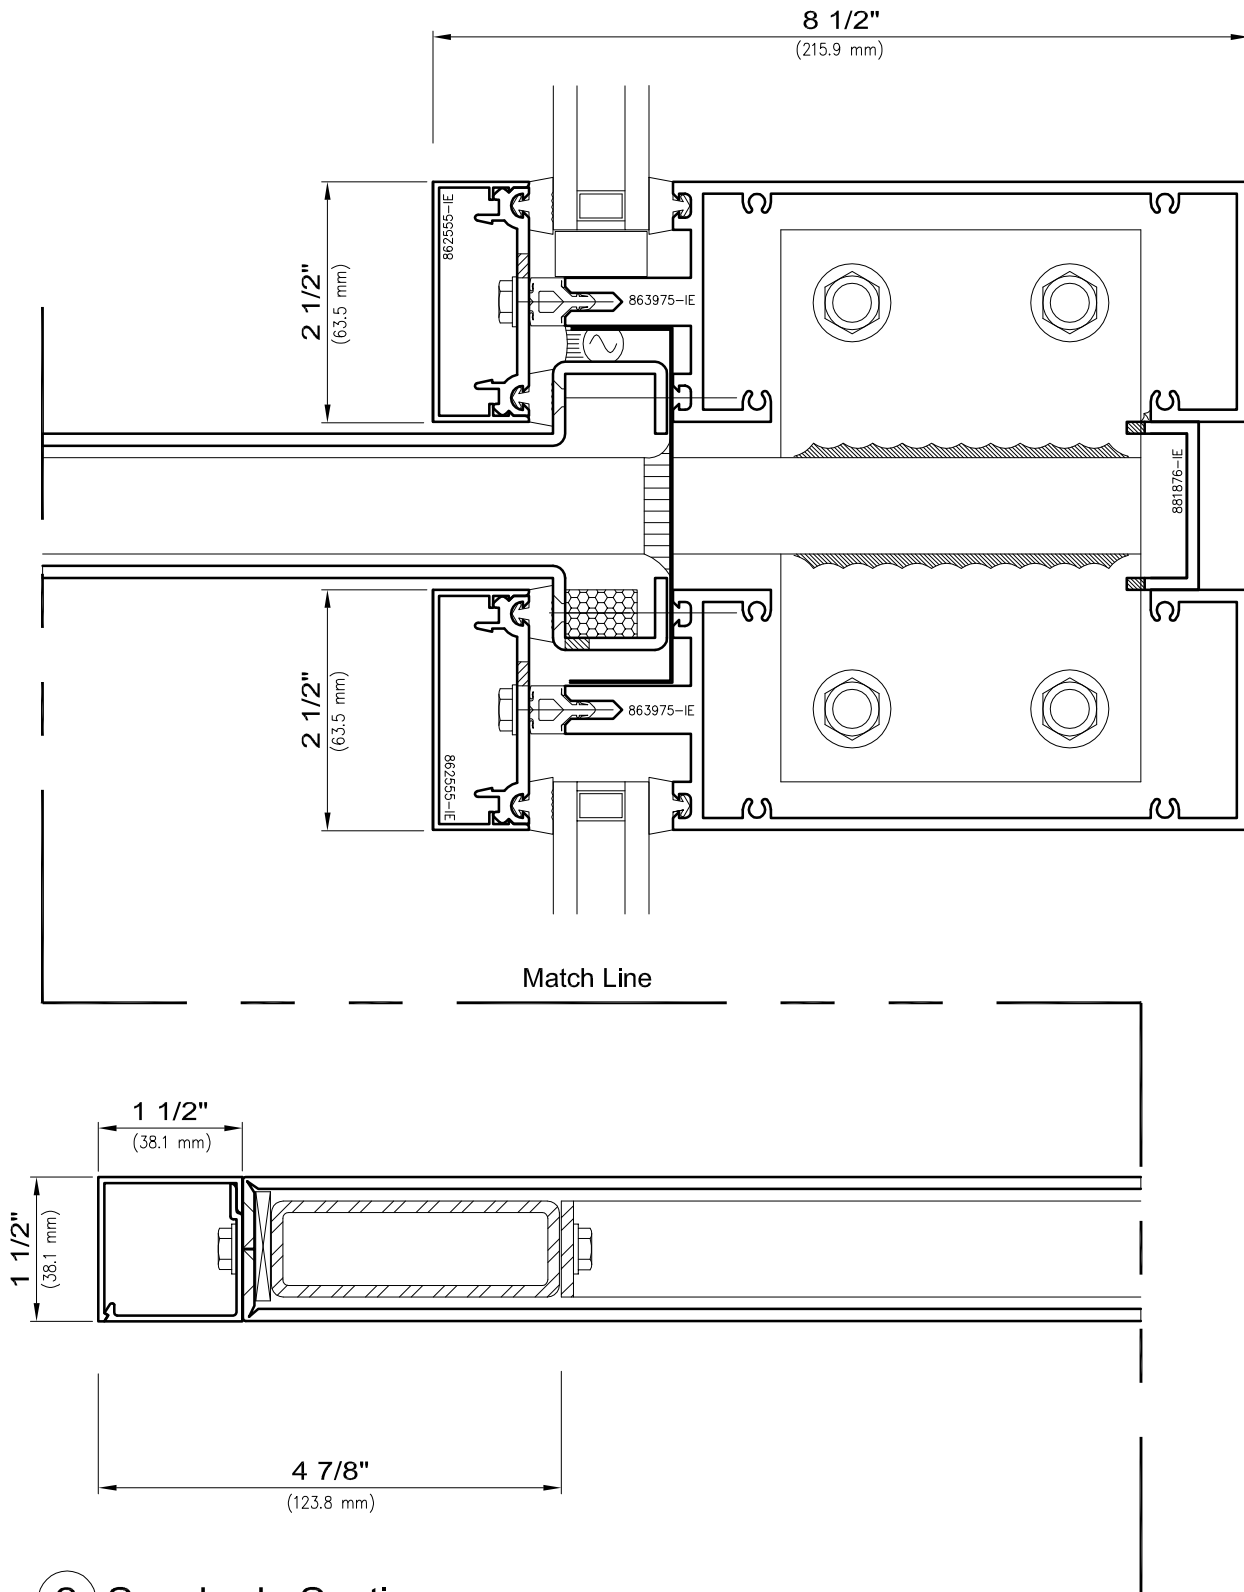

2 Sunshade Section



WAUSAU

WINDOW AND WALL
SYSTEMS


LIGHT SHELVES

Architectural Products


CLEAR STORY™ SUN CONTROL

Non-stocked items shown – Minimum order quantity may apply


RECTILINEAR EXTRUDED

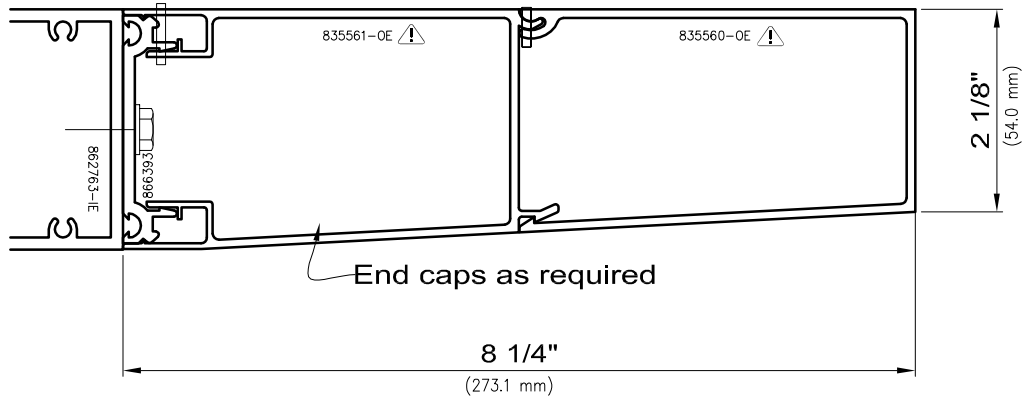

AEROFOIL EXTRUDED

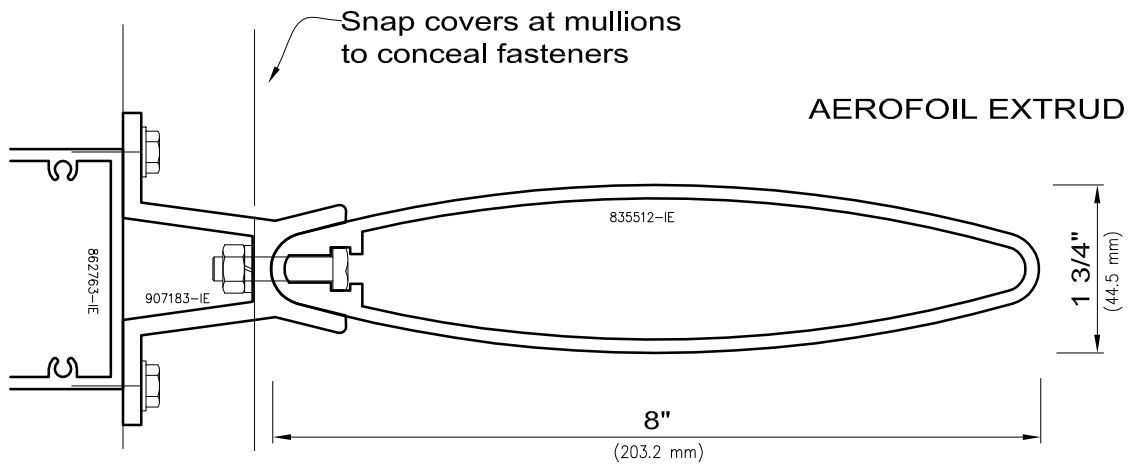

CUSTOM EXTRUDED

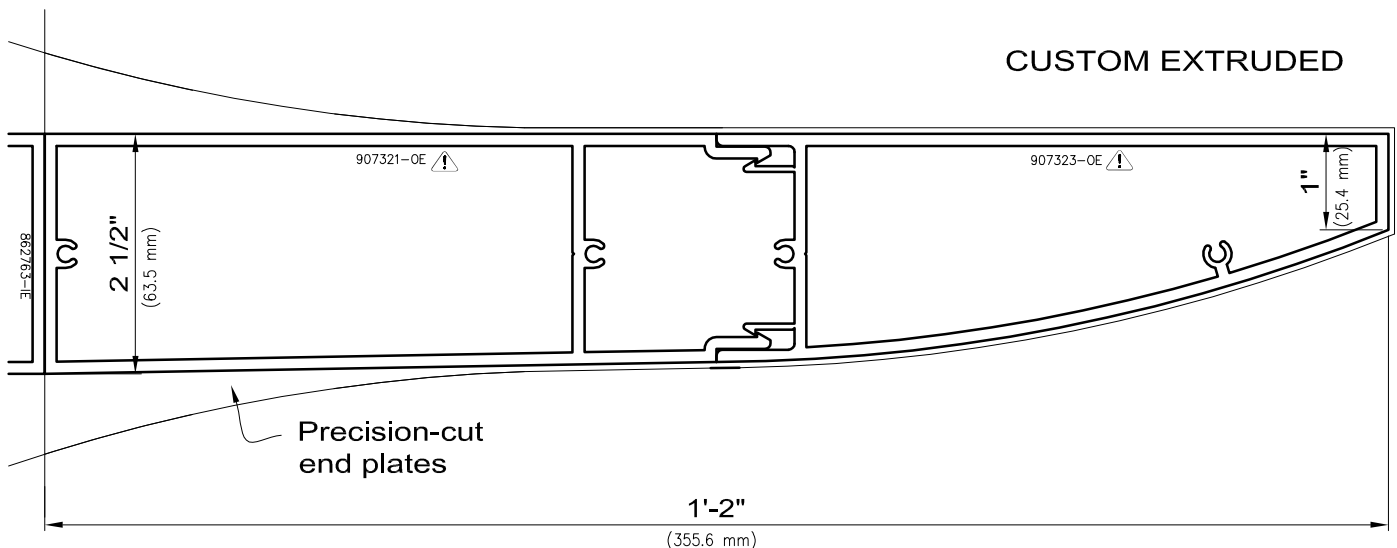

! - OBSOLETE TOOLING STATUS

SCALE: 6" = 1'-0"

C9-17

© 2015 Apogee Wausau Group, Inc.



WAUSAU


WINDOW AND WALL
SYSTEMS

LIGHT SHELVES

Architectural Products

CLEAR STORY™ SUN CONTROL

Non-stocked items shown – Minimum order quantity may apply

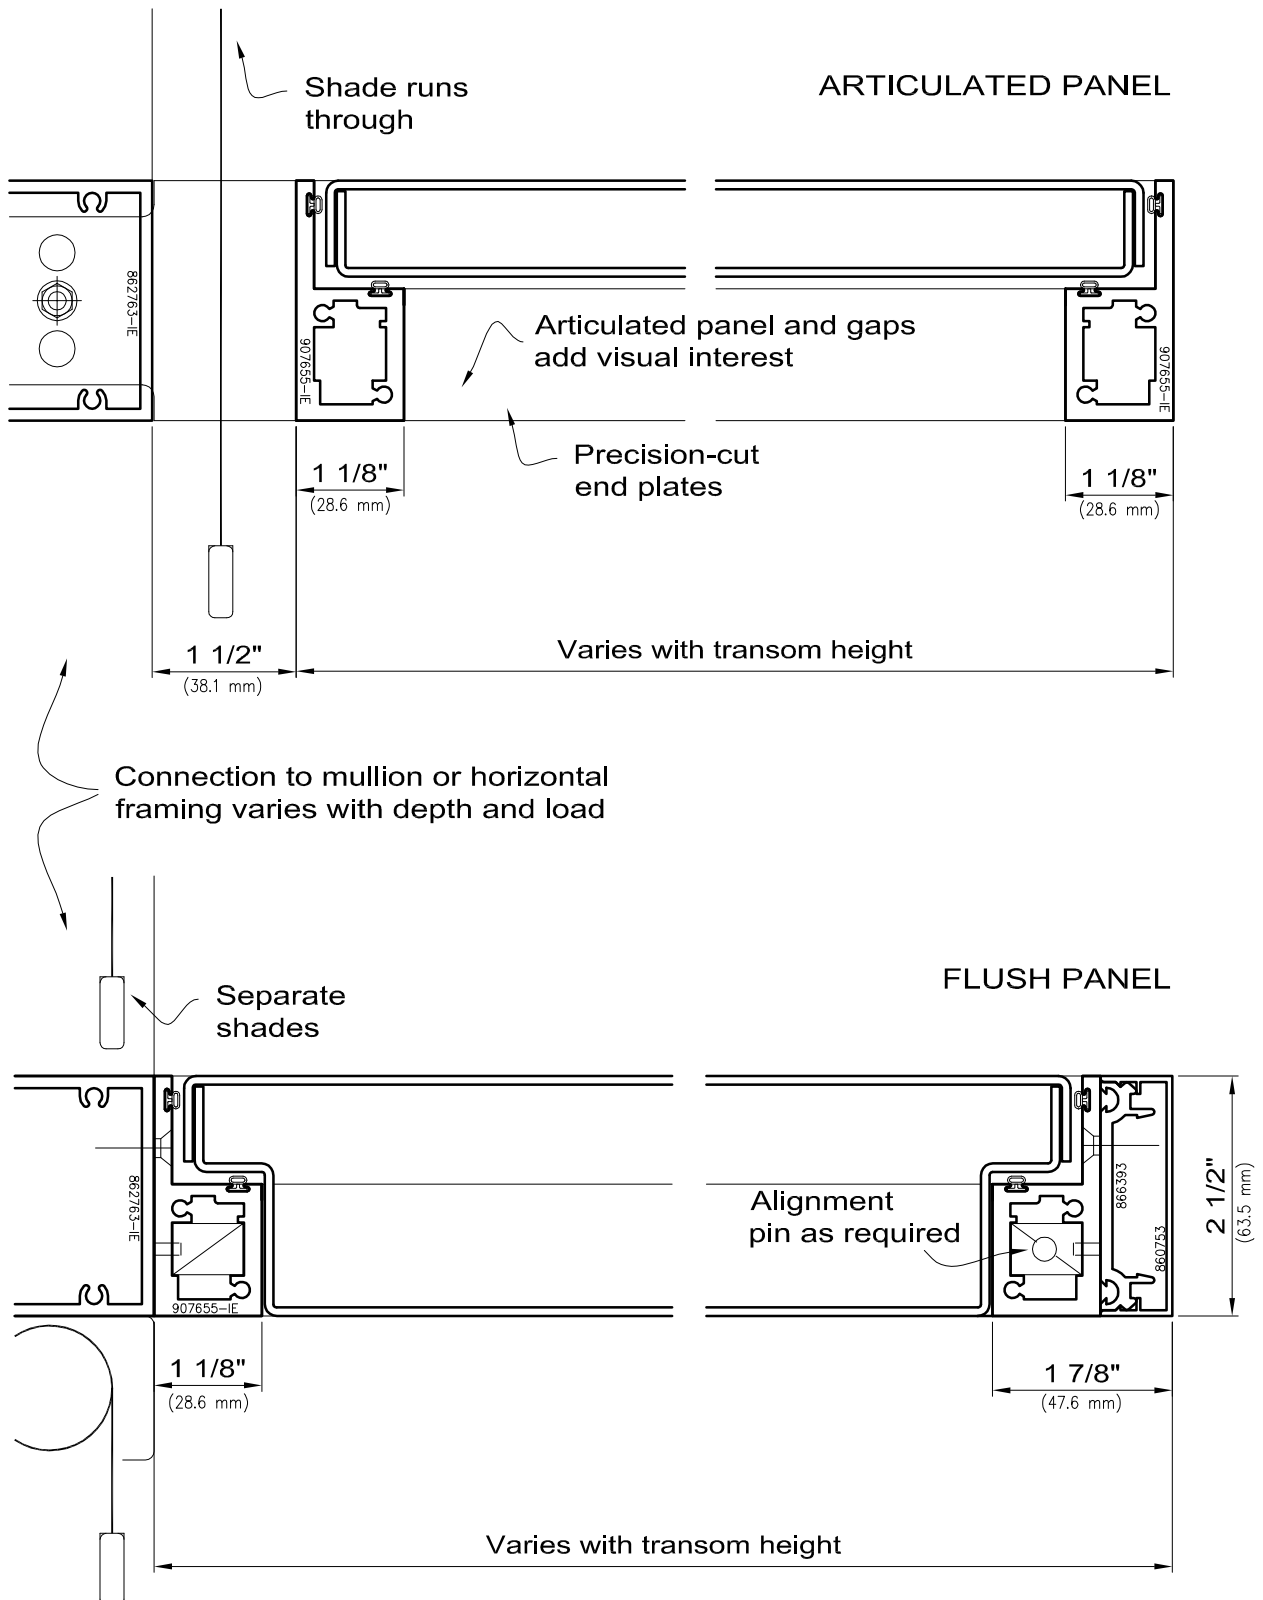



WAUSAU


WINDOW AND WALL
SYSTEMS

LIGHT SHELVES

Architectural Products



CLEAR STORY™ SUN CONTROL

Non-stocked items shown – Minimum order quantity may apply

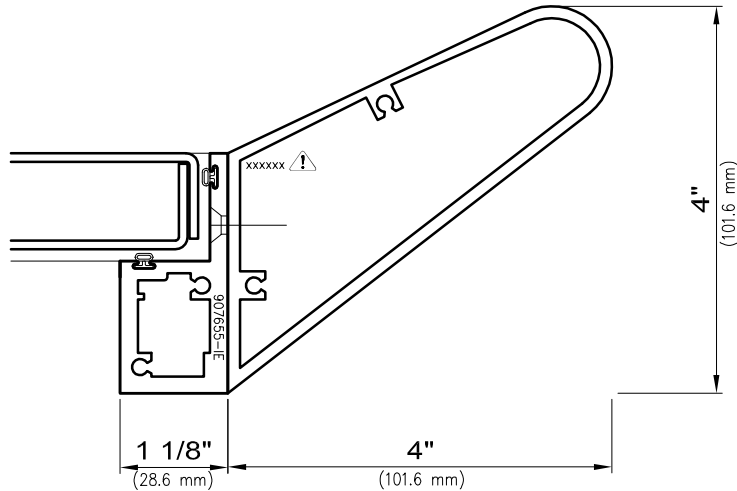


GLARE-LIMITING EDGE TRIM

Glare-limiting edge reduces cut-off angle, and discourages use of the light shelf for storage - Up to 90 minutes more glare-free performance at 40 degN latitude

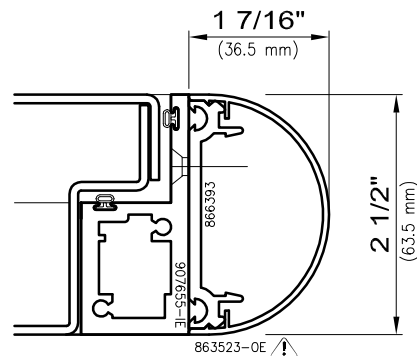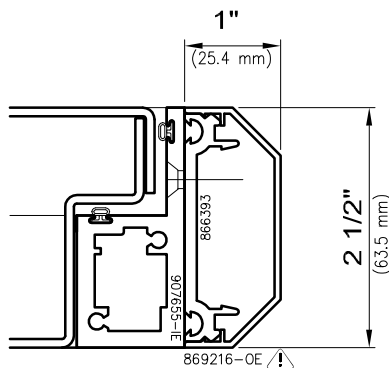

OPTIONAL INTERIOR EDGE TRIM

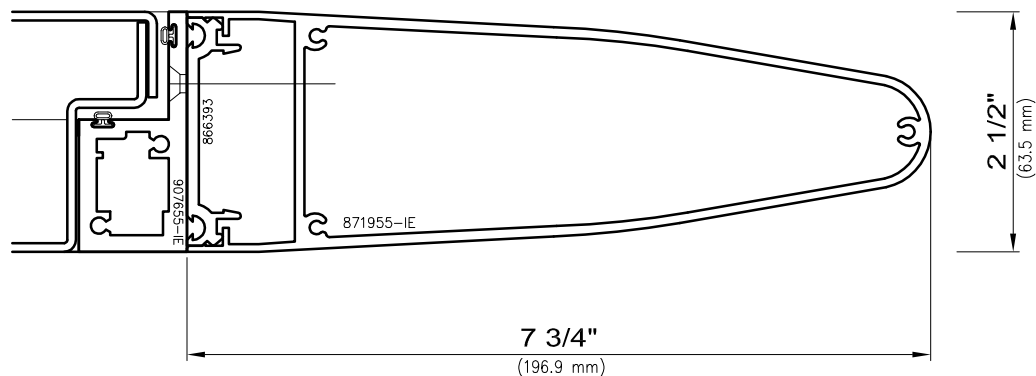

⚠ - OBSOLETE TOOLING STATUS

SCALE: 6" = 1'-0"

C9-19

© 2015 Apogee Wausau Group, Inc.